


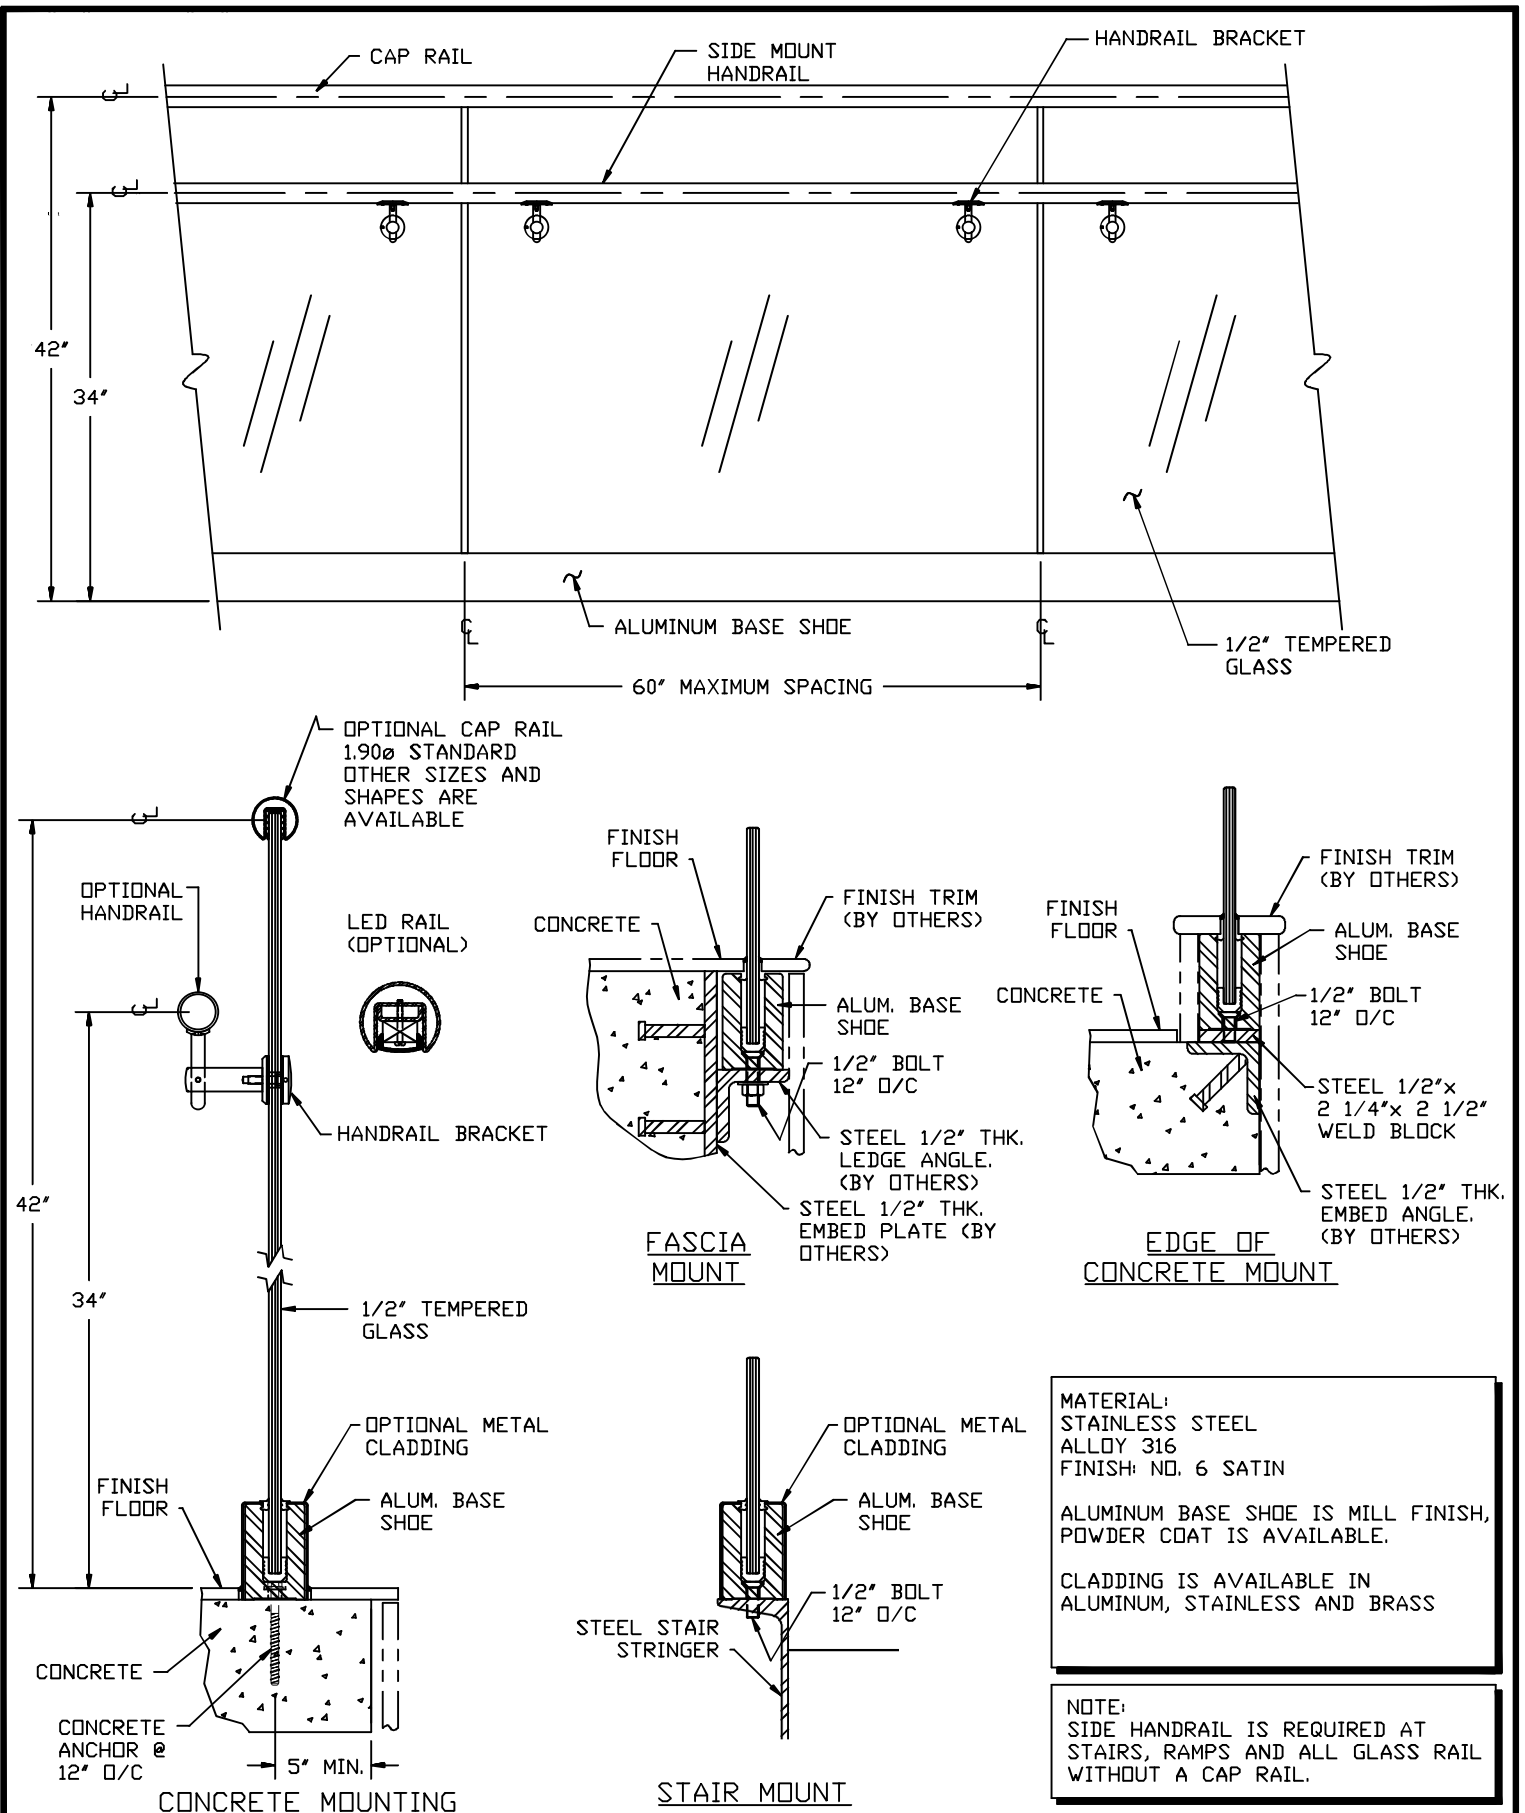

Description:
 SOPHELLE
 STRUCTURAL GLASS RAIL DESIGN

ETI efficient-tec international llc.
 3709 Cavalier Dr. Garland, TX 75042

tel. 866.356.4458

Drawn: GTG

Date: —

Job Number:

—

Sheet No.:

1 OF 1

Part Number:

—